




**SIDE ELEVATION**

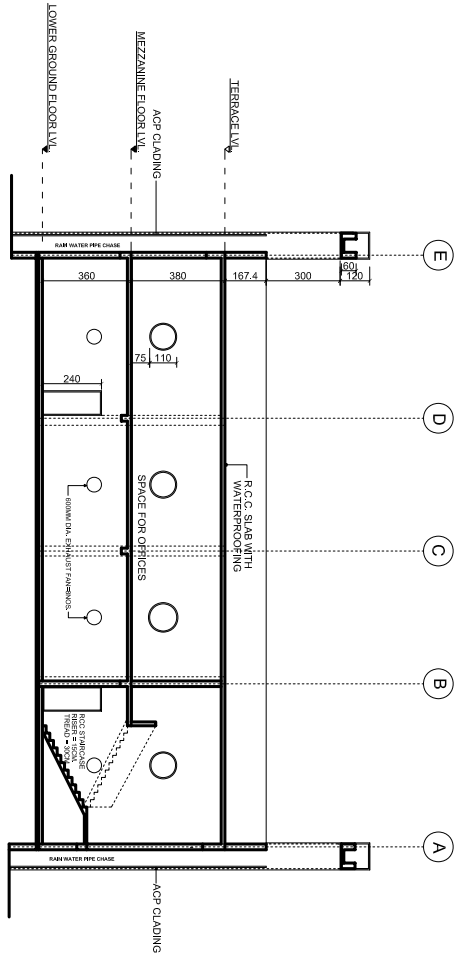

**SECTION A**  
A-501

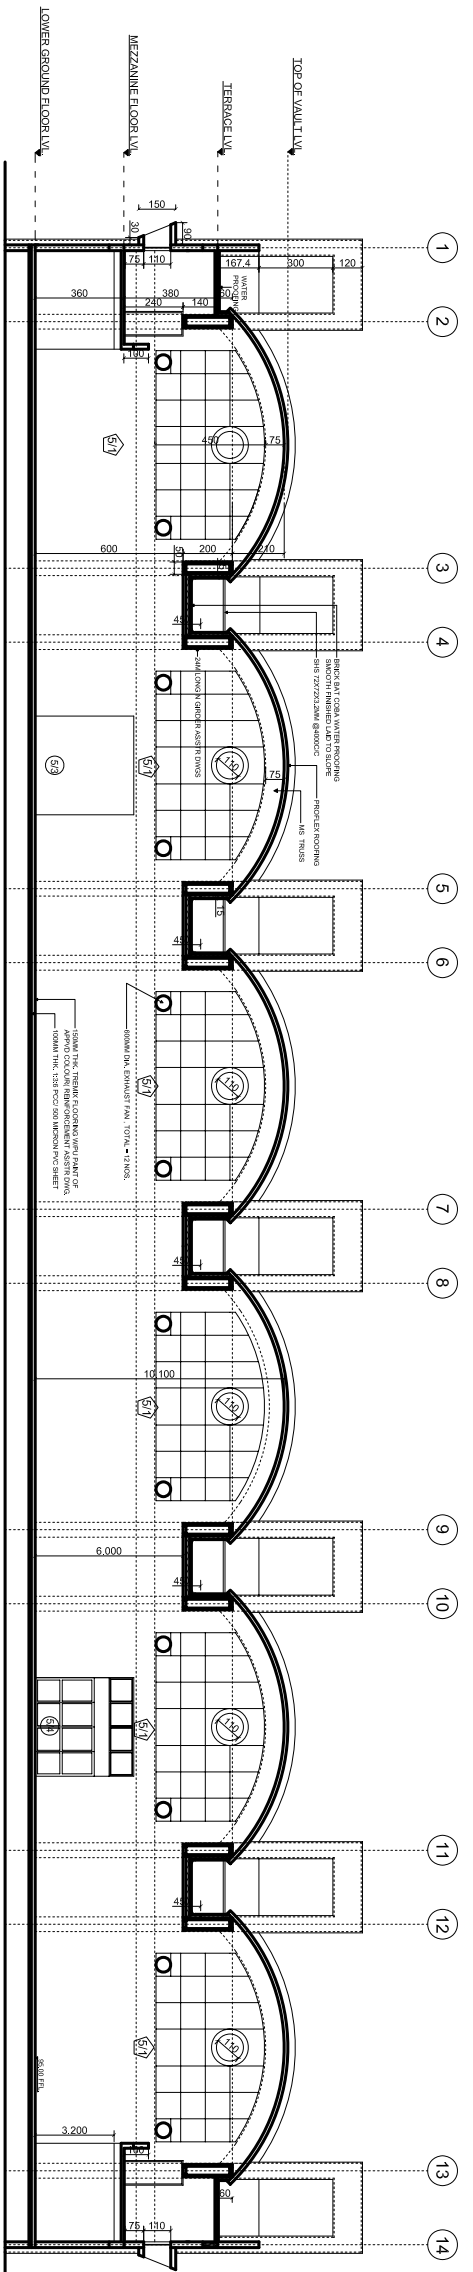

**SECTION B**  
A-501

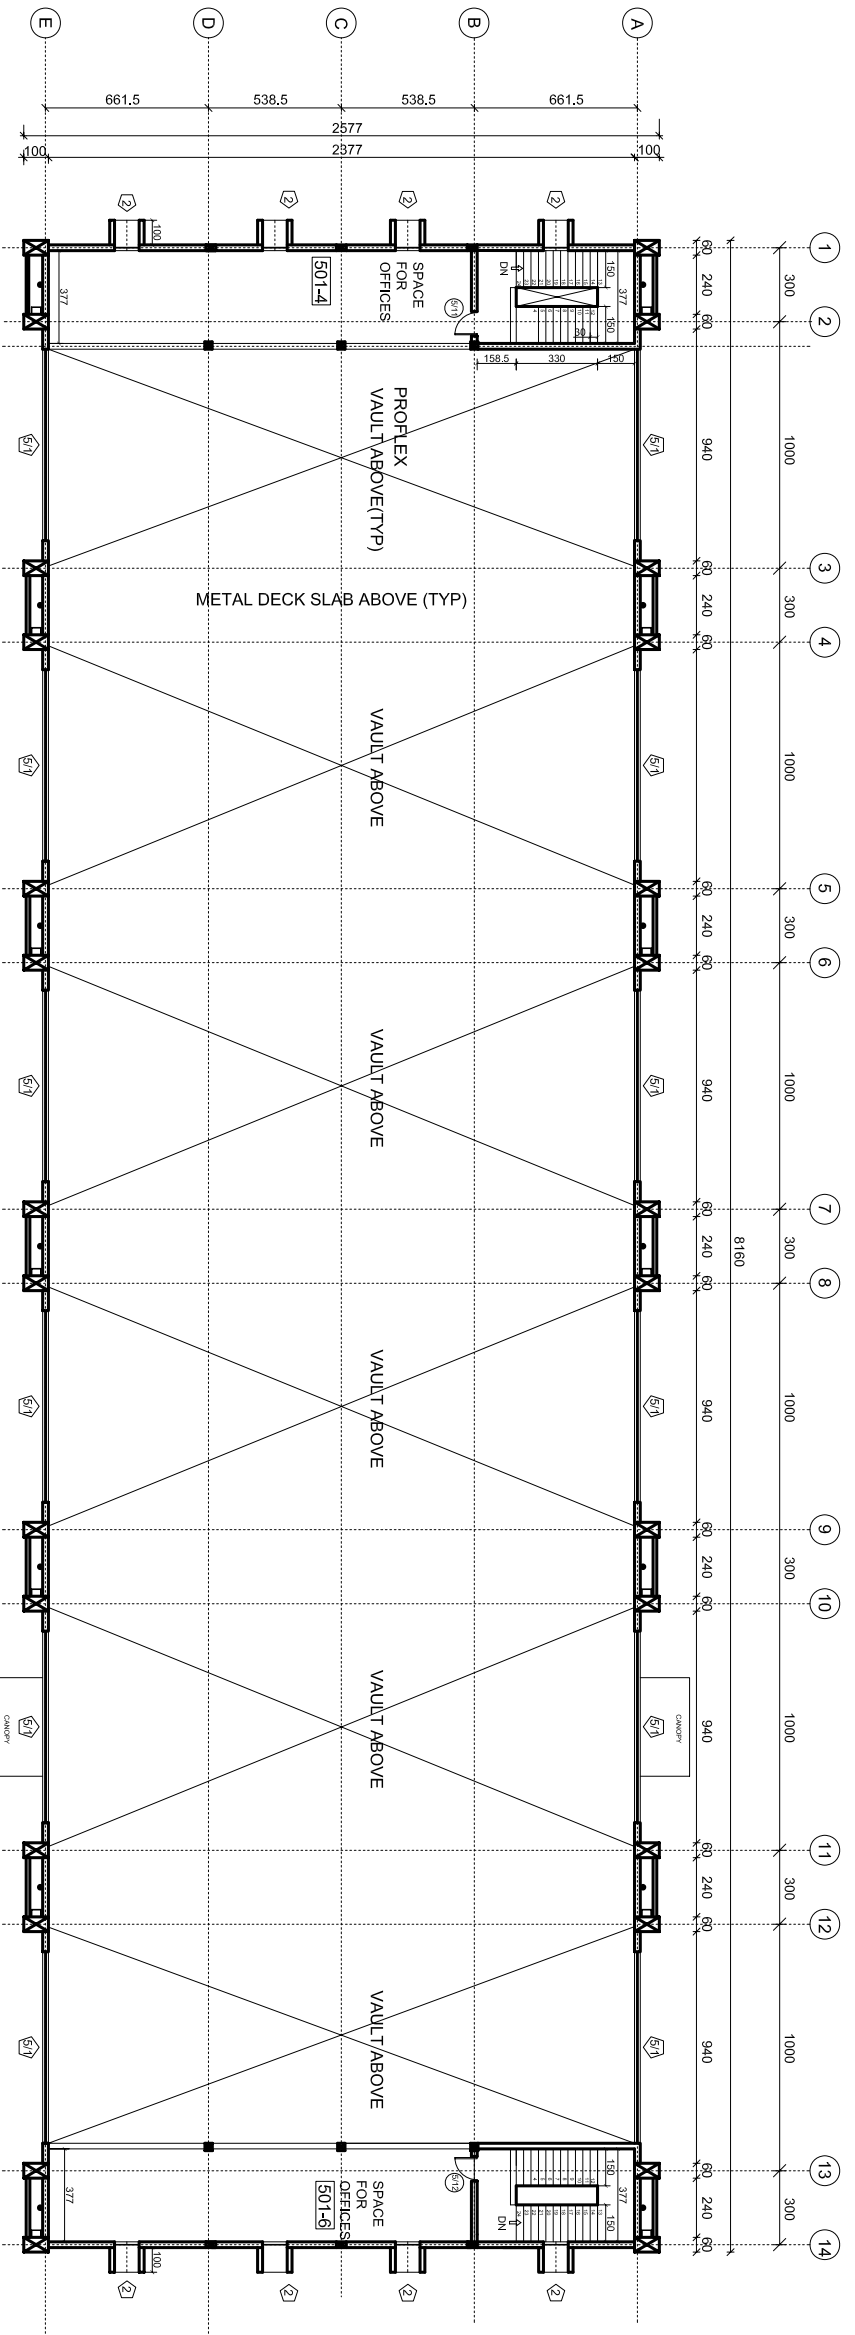

**UPPER LVL. PLAN**

**NOTES**

- 1) ALL DIMENSIONS ARE IN CENTIMETERS.
- 2) ALL DIMENSIONS MUST BE CHECKED ON SITE & DIFFERENCE IF ANY TO BE NOTIFIED TO ARCHITECTS BEFORE STARTING OF ITS CONSTRUCTION.
- 3) ○ INDICATES DOOR WITH NUMBERS.
- 4) ◊ INDICATES WINDOWS WITH NUMBERS.
- 5) □ INDICATES ROOMS WITH NUMBERS.
- 6) ⊞ INDICATES ROOM WITH AIR CONDITIONING OR AIR COOLING.
- 7) ⊞ INDICATES ROOM WITH ONLY FALSE CEILING
- 8) R.W.P. INDICATES RAIN WATER PIPE 15 C.M. DIA
- 9) ⊕ INDICATES FINISHED FLOOR LVL. WITH VALUES IN METERS.
- 10) [hatched pattern] INDICATES BRICKWALLS UP TO 210 C.M. HIGH WITH THICKNESS AS NOTED.
- 11) ALL EXTERNAL WALLS ARE 23 C.M. THICK BRICK WALLS UNLESS NOTED OR SHOWN IN LARGE DETAILS OTHERWISE.
- 12) T.P.S. INDICATES TOP LEVEL OF PLANTING SOIL IN THE LANDSCAPE PLANTERS.

REV. NO.	DATE	DESCRIPTIONS
A	6/10/07	PROFLEX ROOFING & N. GARDEN ADDED

**INSTITUTE BUILDING FOR AUTO CLUSTER DEVELOPMENT AND RESEARCH INSTITUTE, AT CHINCHWAD, PUNE.**

**EXHIBITION PAVILION-A PLAN AND ELEVATION, SECTIONS**

**RAJU MAHAGONKAR & ASSOCIATES.**  
ARCHITECTS, PLANNERS & INTERIOR DESIGNERS.

Checked by: **0510** scale: 1:100  
 Job no. **0510** dfg no. **A-502** rev. **A**

